

**CITY OF RIVERSIDE  
PLANNING AND ZONING COMMISSION MEETING  
AT RIVERSIDE FIRE STATION  
271 E 1<sup>ST</sup> ST**

**Tuesday, October 27, 2020 at 6:00 pm**

Call meeting to order


Roll Call

Approval of the agenda

Approve September 28, 2020 minutes

Review of proposal from Apex for Galileo Drive

Adjourn meeting

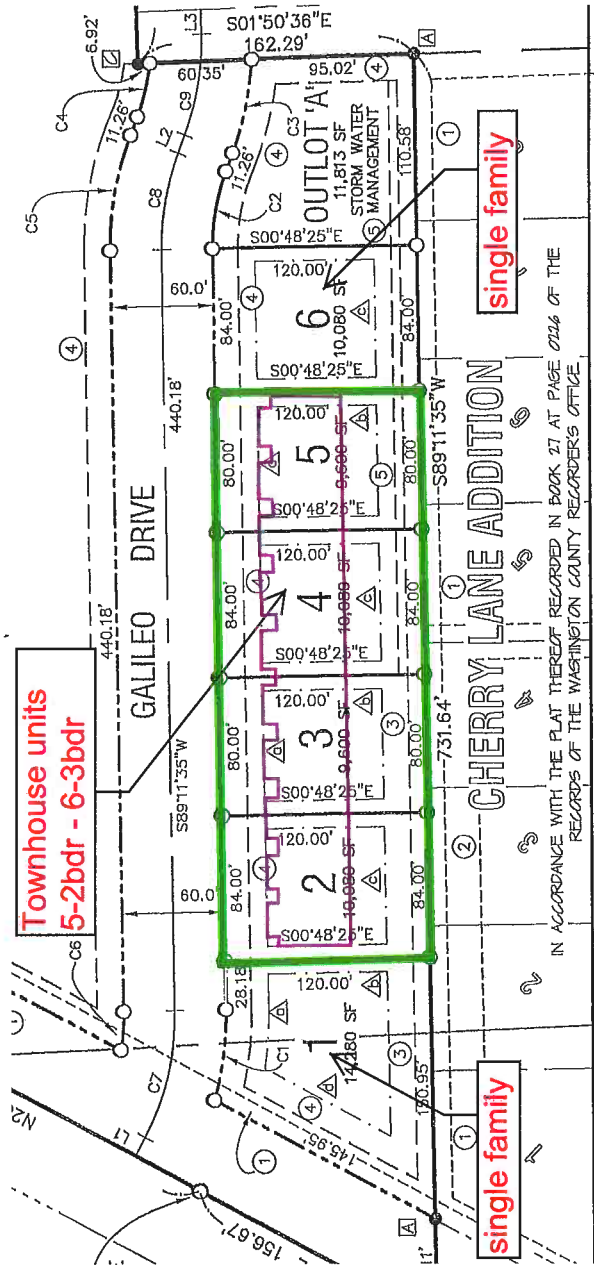

**Townhouse units  
5-2bdr - 6-3bdr**


**single family**

**single family**

IN ACCORDANCE WITH THE PLAT THEREOF RECORDED IN BOOK 27 AT PAGE 0124 OF THE RECORDS OF THE WASHINGTON COUNTY RECORDERS OFFICE

BALLEED DRIVE

STREET


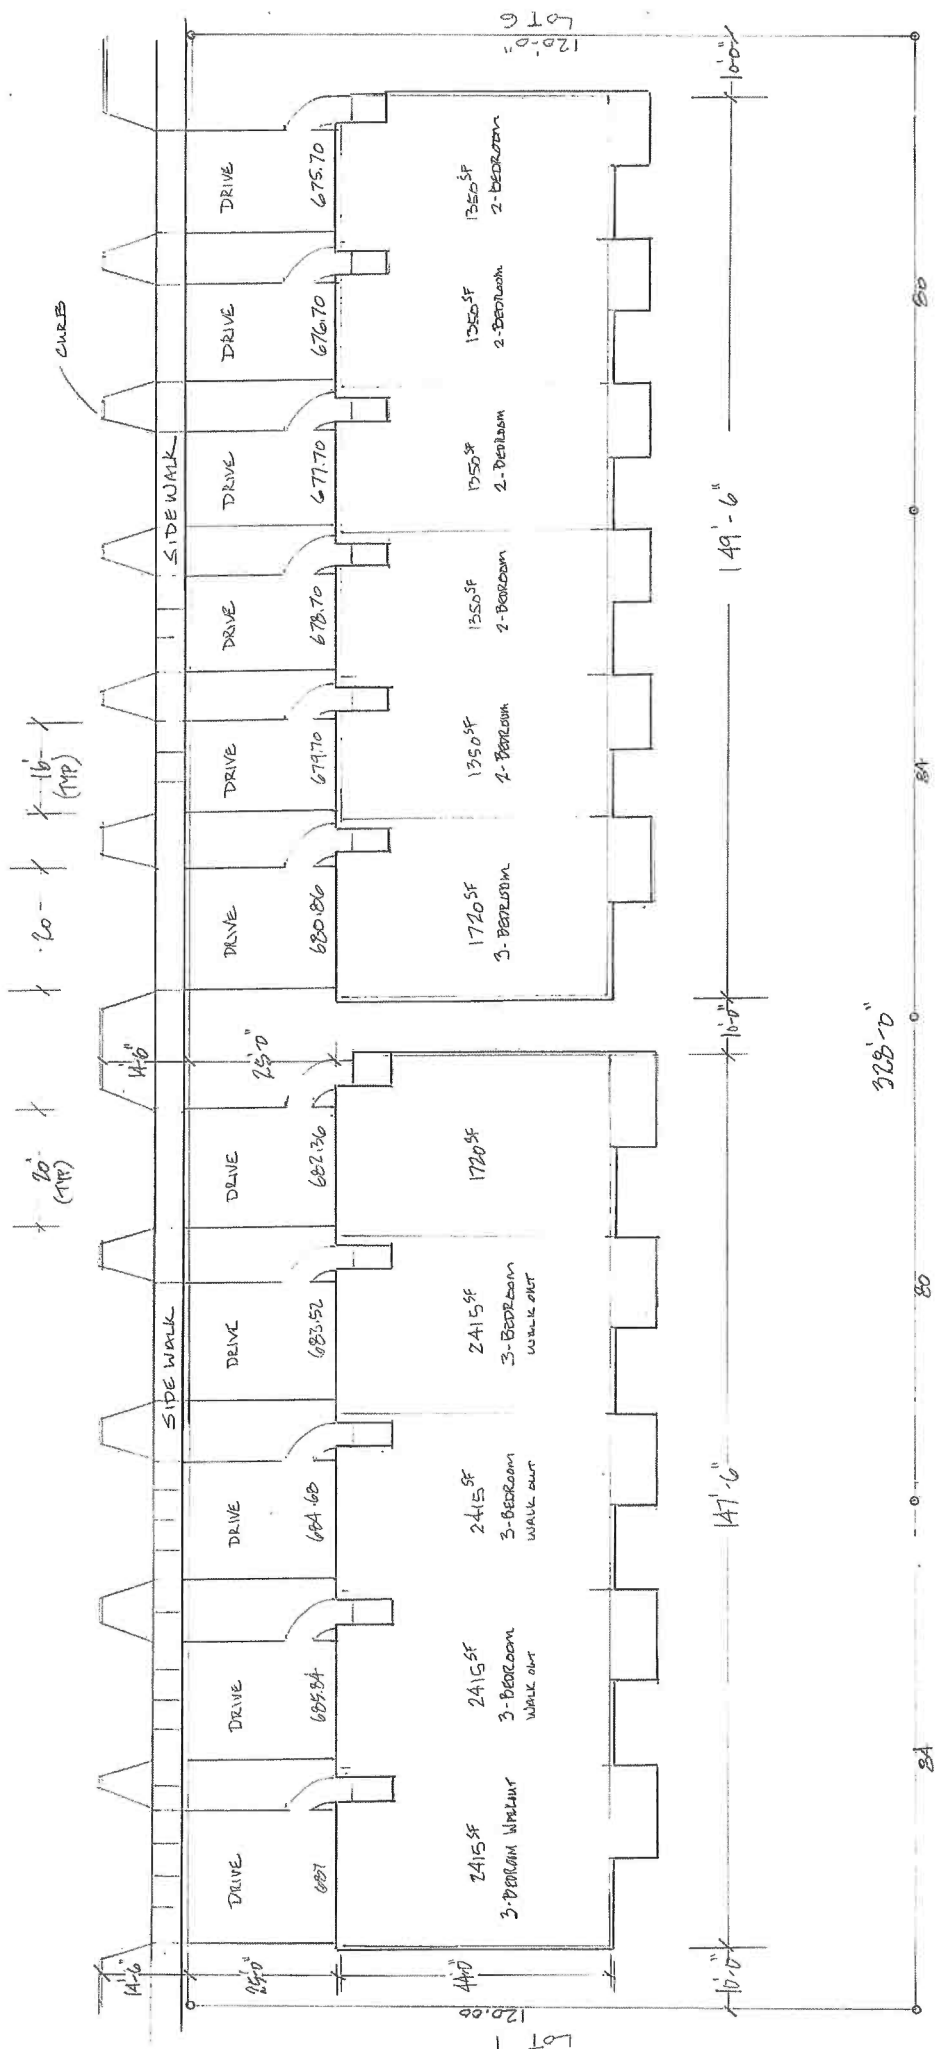


Lot 120.0

Lot 120.0

GRAILED TOWN HOMES

ROOF PLAN

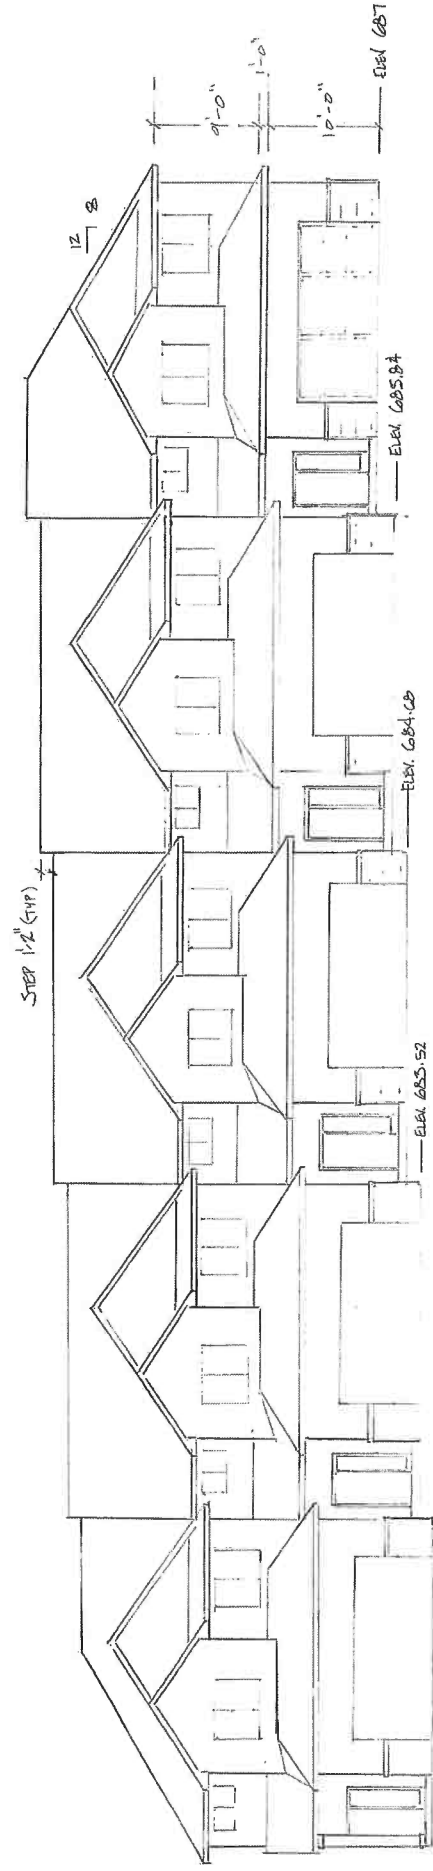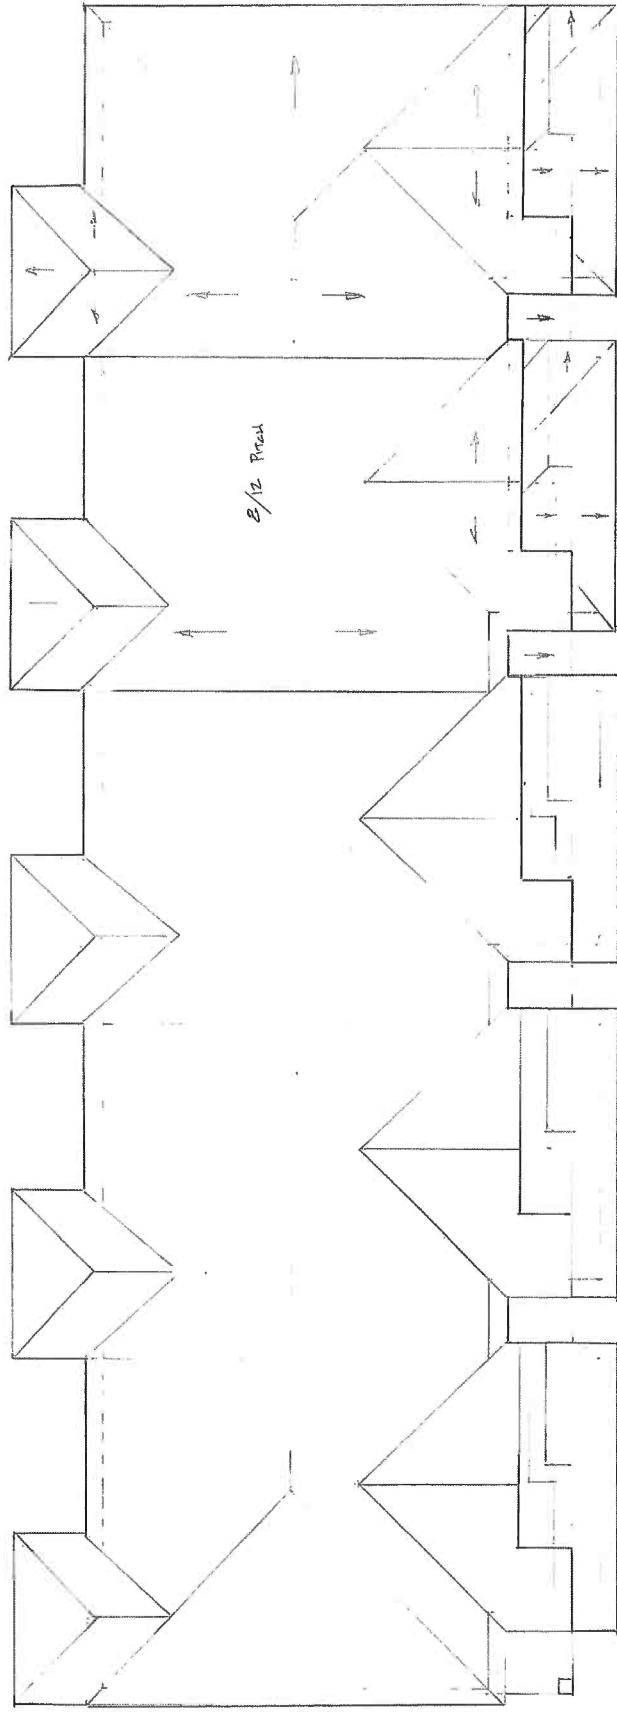


Elev. 682.36

ELEVATION




GAULED TOWN HOMES

2 Bedroom - 1350sq

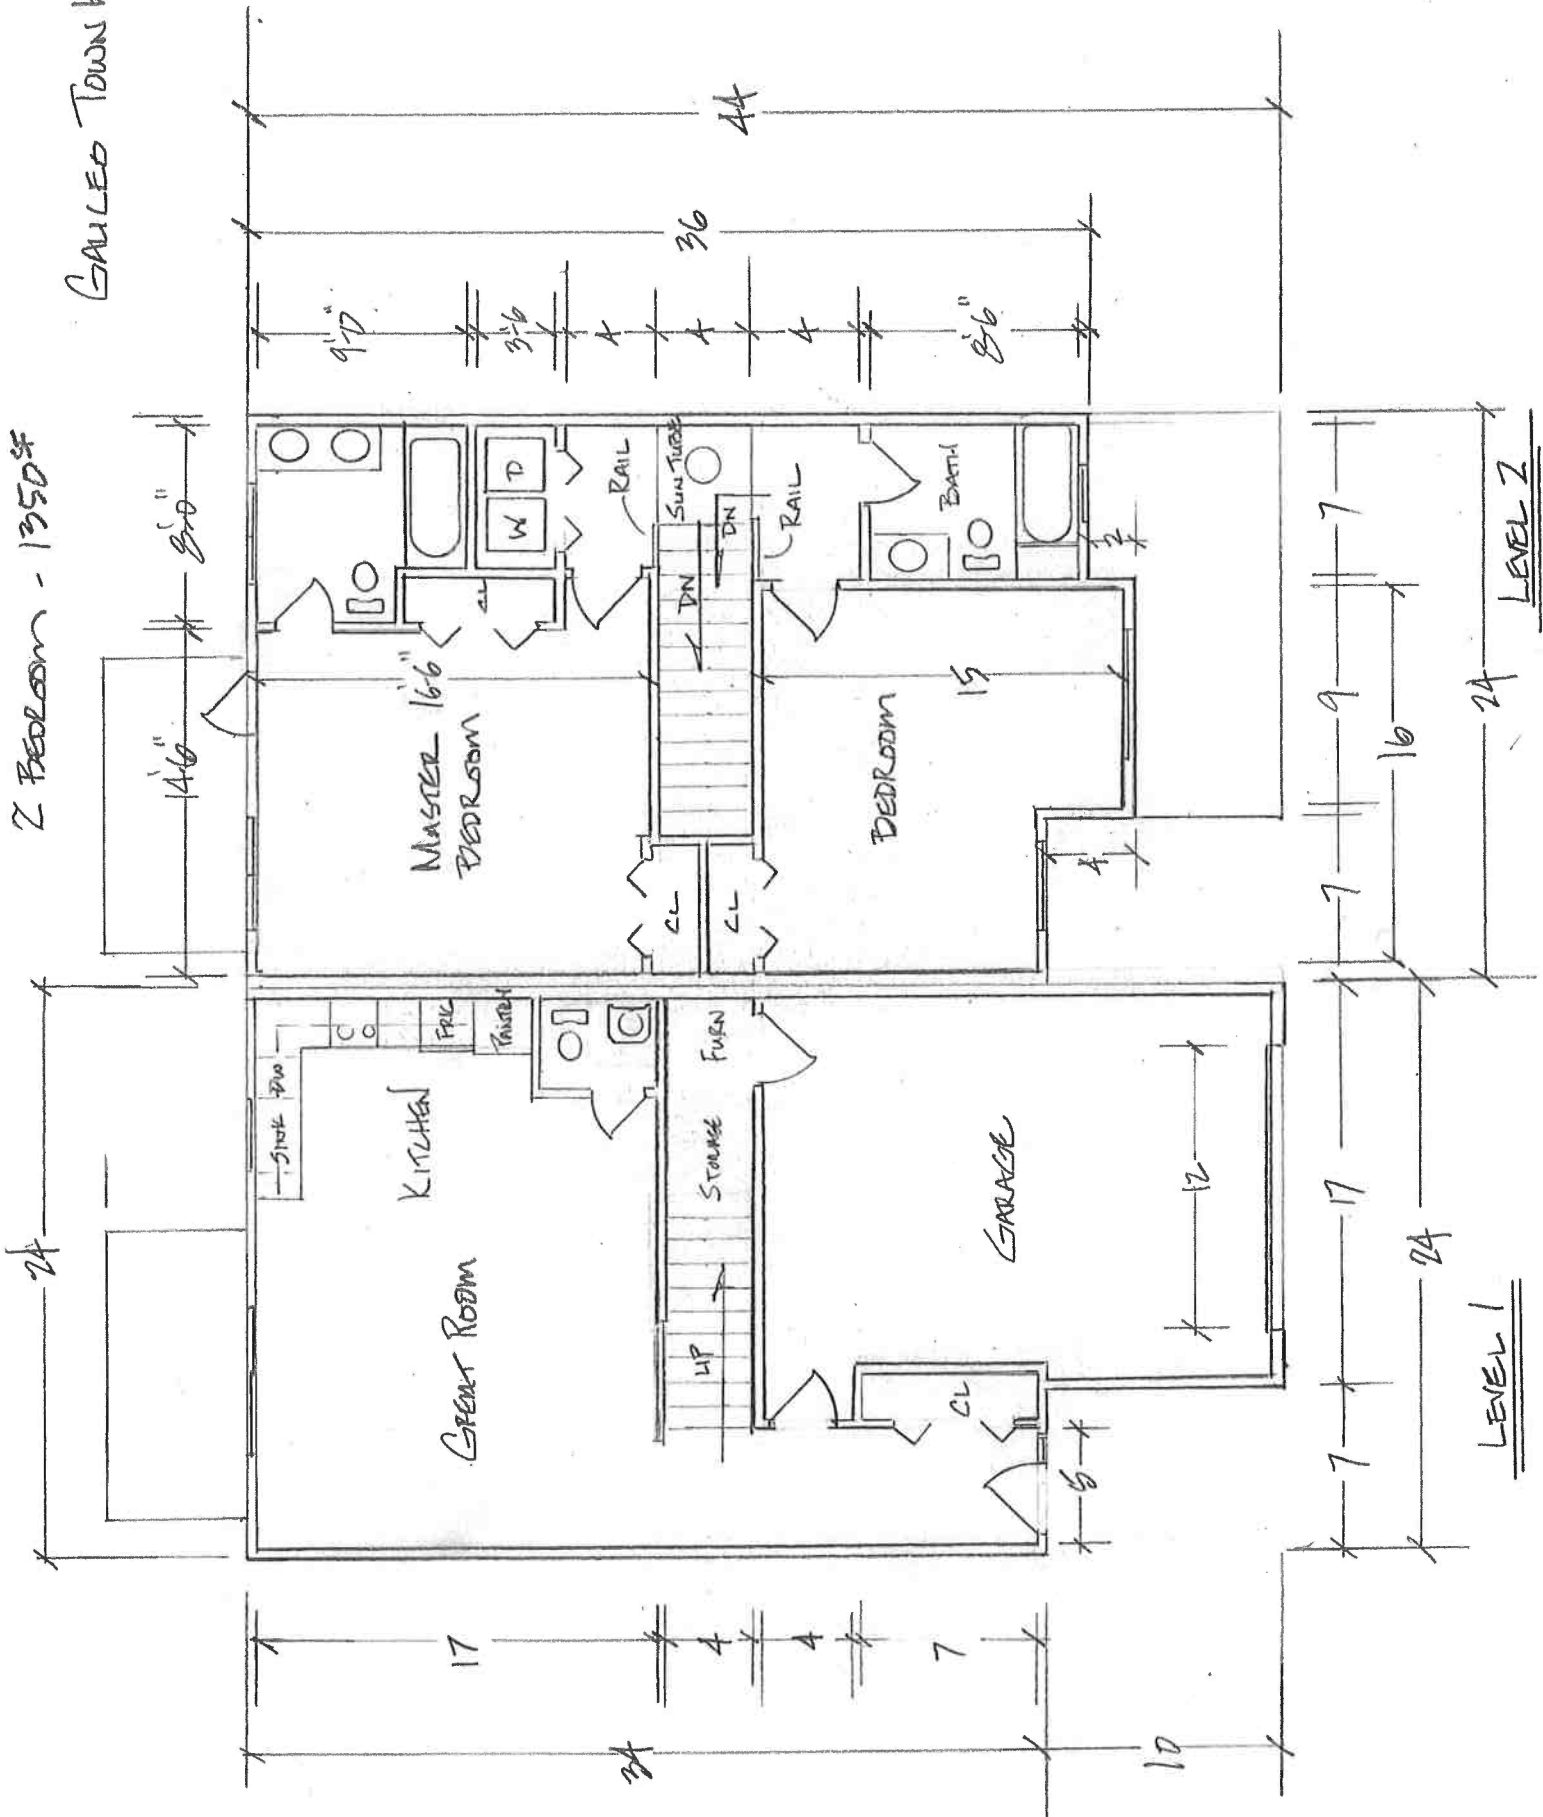


GAILED TOWNHOMES

3 BEDROOM - 1720 SF

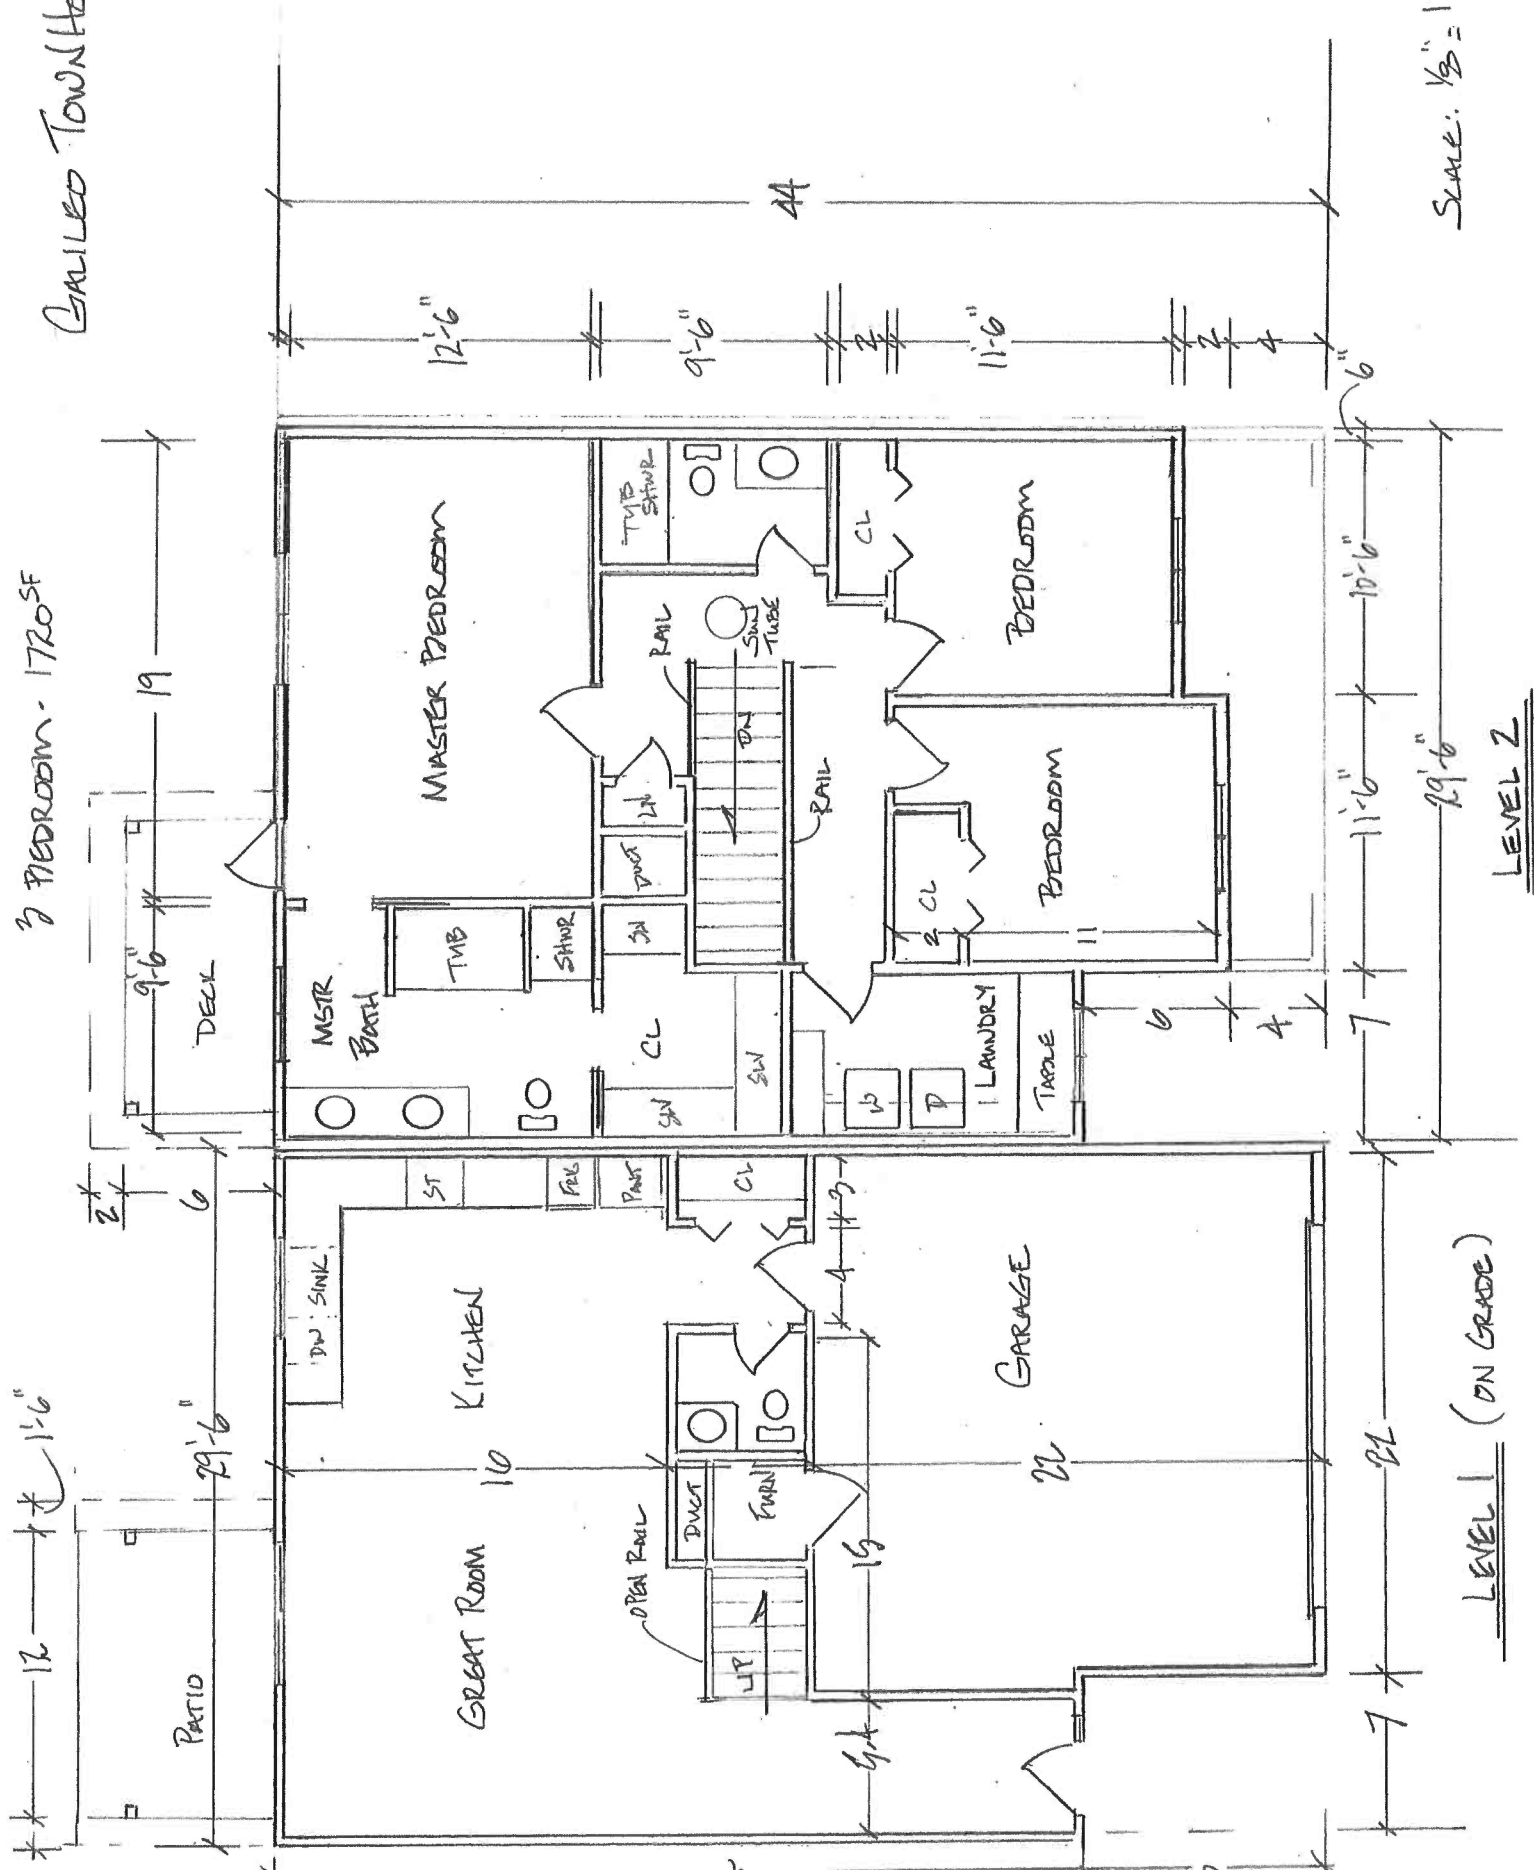

3 Bedroom - 2415

GAULED TOWNHOMES

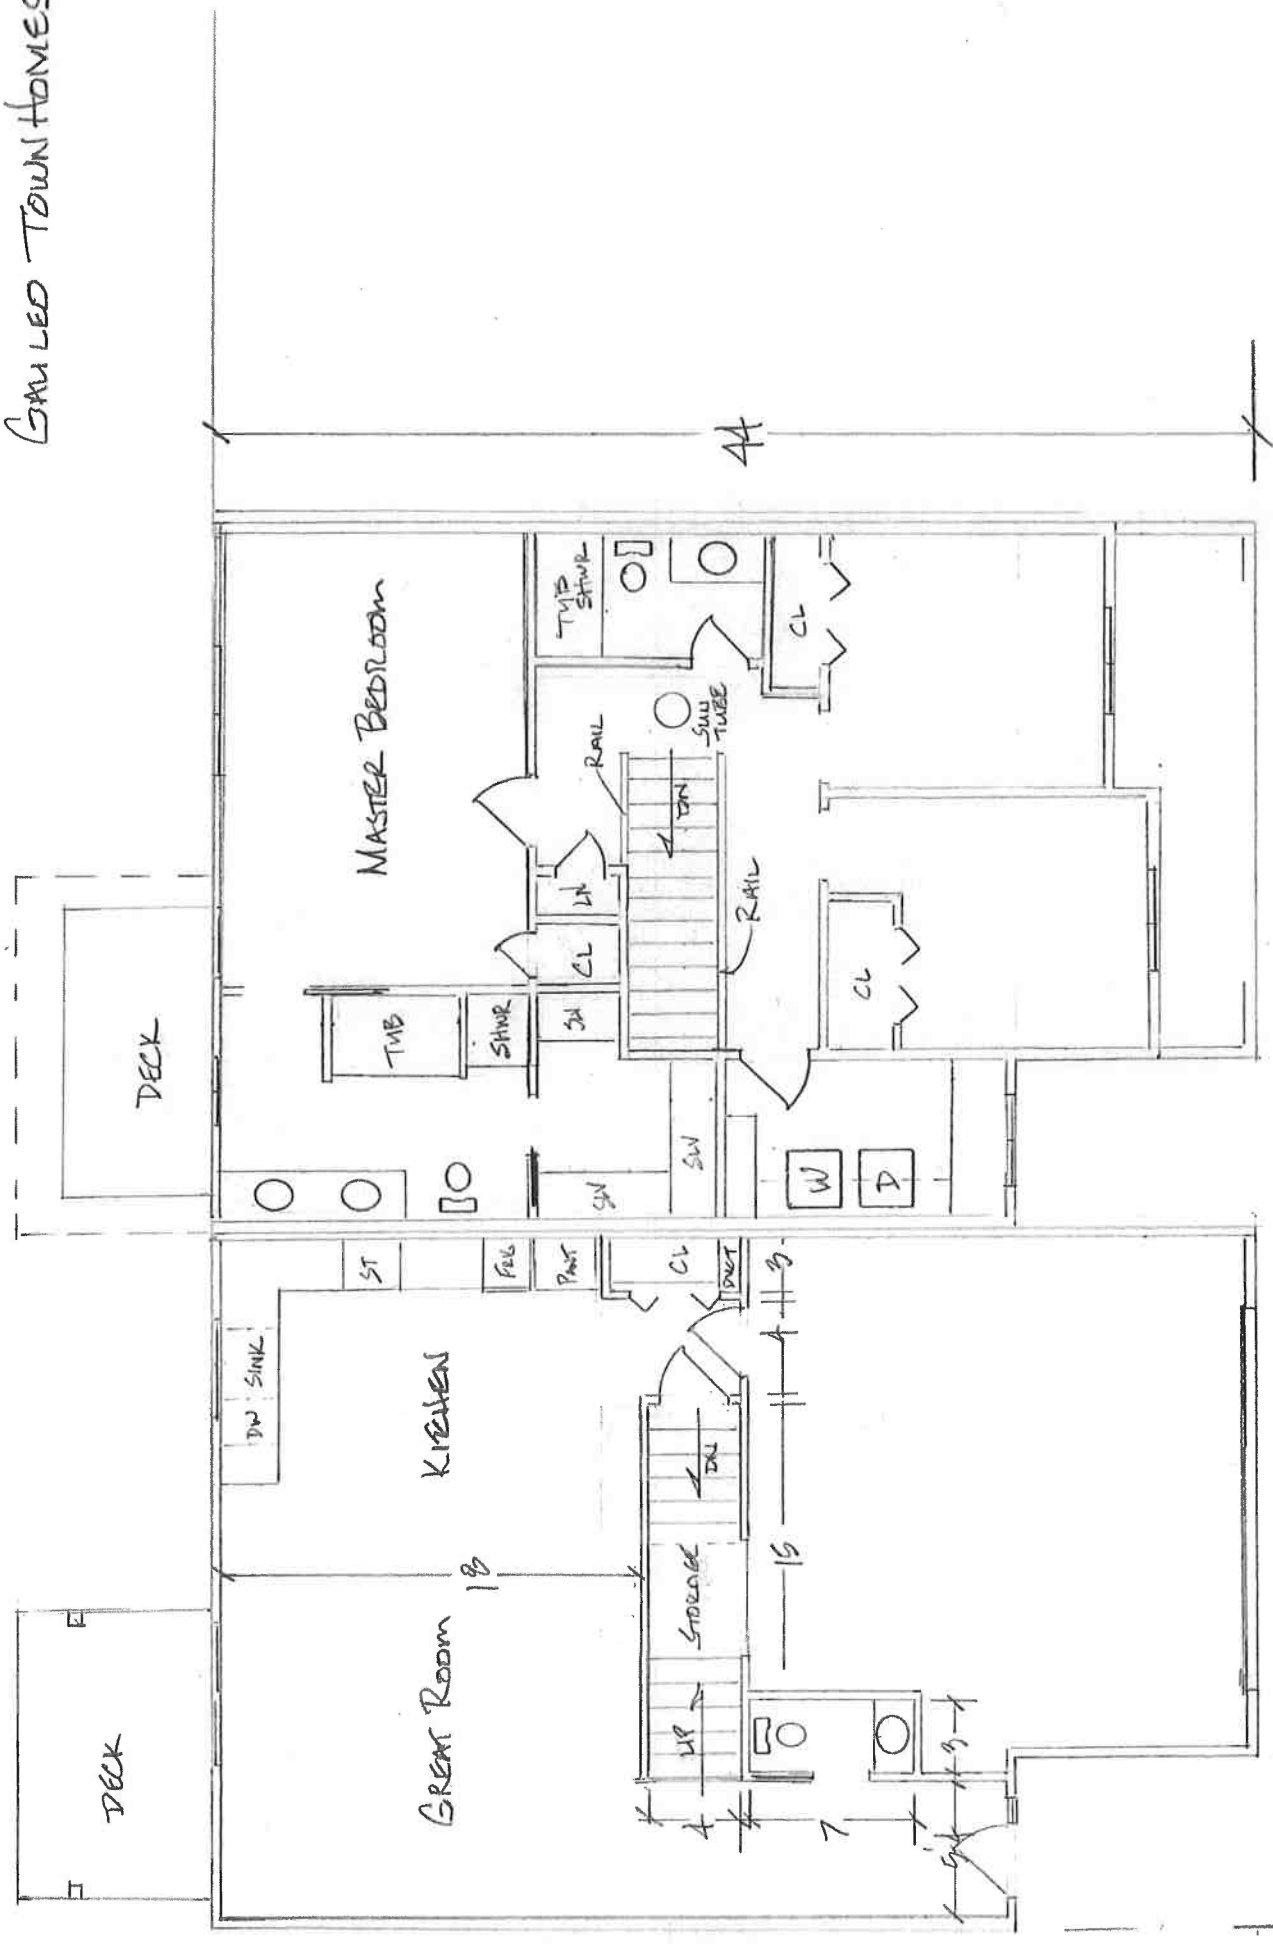


LEVEL 1 (WITH BASEMENT)

LEVEL 2


SCALE: 1/8" = 1'-0"



GRAVELLED TOWN HOMES

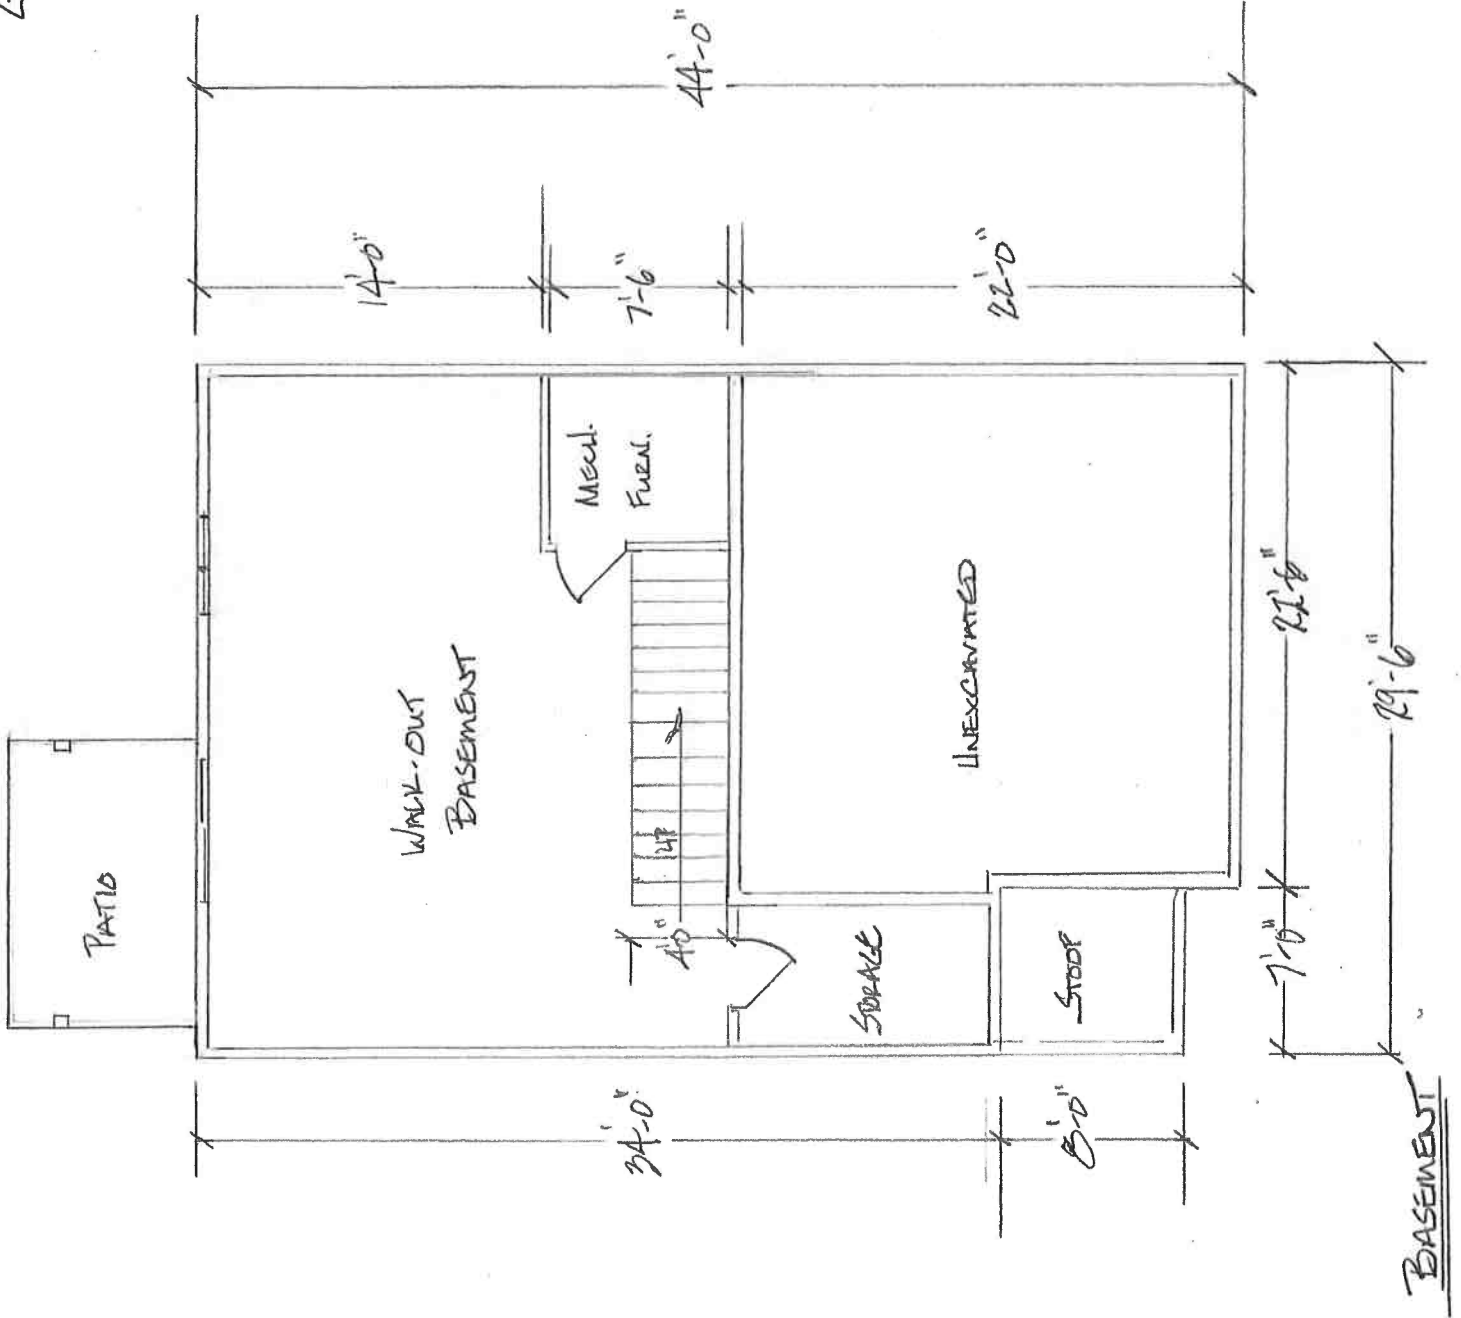

GRAILED TOWNHOUSE

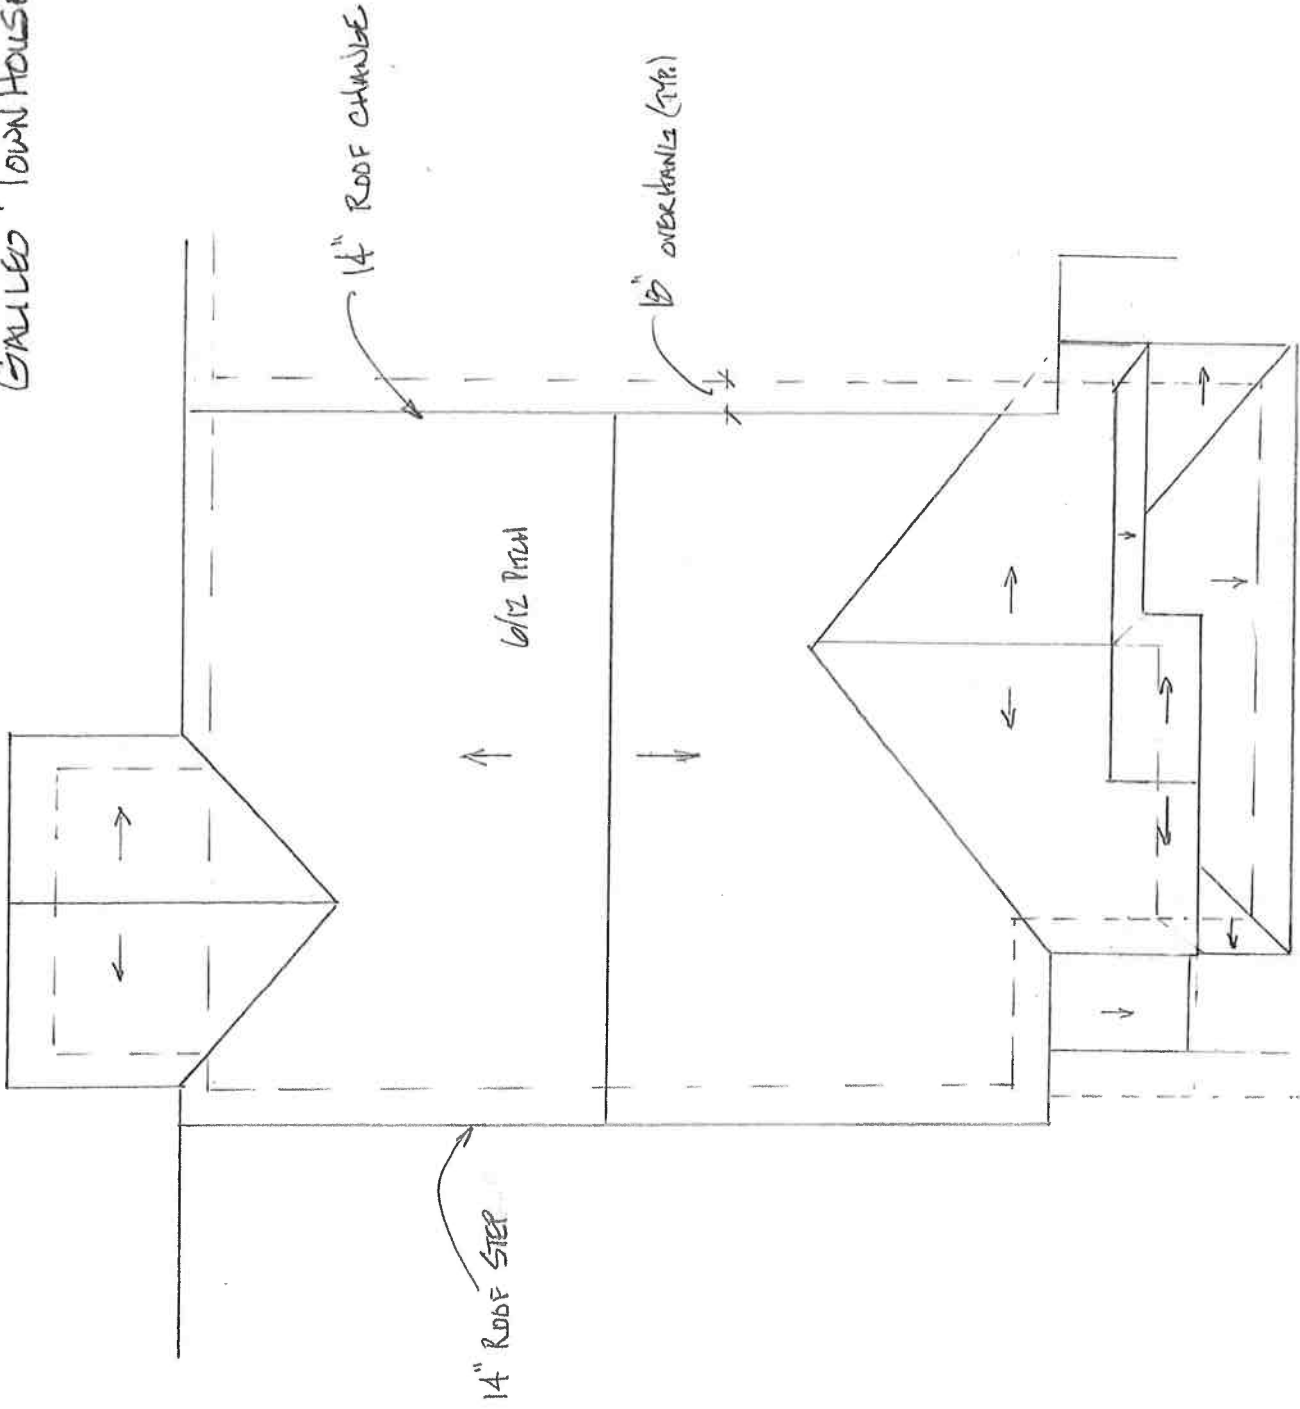

ROOF PLAN

SCALE: 1/8" = 1'-0"